

APPLICATION BY NATIONAL SEWER PIPE LIMITED

FOR AMENDMENT TO THE LAND USE REGULATIONS
MADE UNDER THE PARKWAY BELT PLANNING AND
DEVELOPMENT ACT

Date: FEBRUARY 12, 1982

Scale: 1:7500

File: 31-200

JANUARY 25, 1982
REVISED APPLICATION

TOTAL AREA TO BE
LANDFILLED - 20.61 ha

Proposed Landfill
Site

OWNERSHIP
IN DISPUTE

HORSE BACK
RIDING FACILITIES

GENERAL
SITE PLAN

BAYVIEW PARK

QUARRY

LIMIT OF AREA LICENCED
UNDER THE PITS AND
QUARRIES ACT

PROPOSED WEIGH SCALES
PROPOSED SCALE HOUSE

SITE
COMPOUND

ONTARIO
HYDRO

ALTERNATIVE SITE ACCESS ROUTE

M.T.C.

NORTH SERVICE ROAD


HIGHWAY No. 403

BURLINGTON PLANNING DEPARTMENT

Sketch No. 1

LOCATION SKETCH SHOWING LAND AFFECTED BY NATIONAL SEWER PIPE LIMITED APPLICATIONS FOR AMENDMENT TO THE LAND USE REGULATIONS MADE UNDER THE PARKWAY BELT PLANNING AND DEVELOPMENT ACT

DATE: July 14, 1981 SCALE: 1:25,000 FILE: 31-200

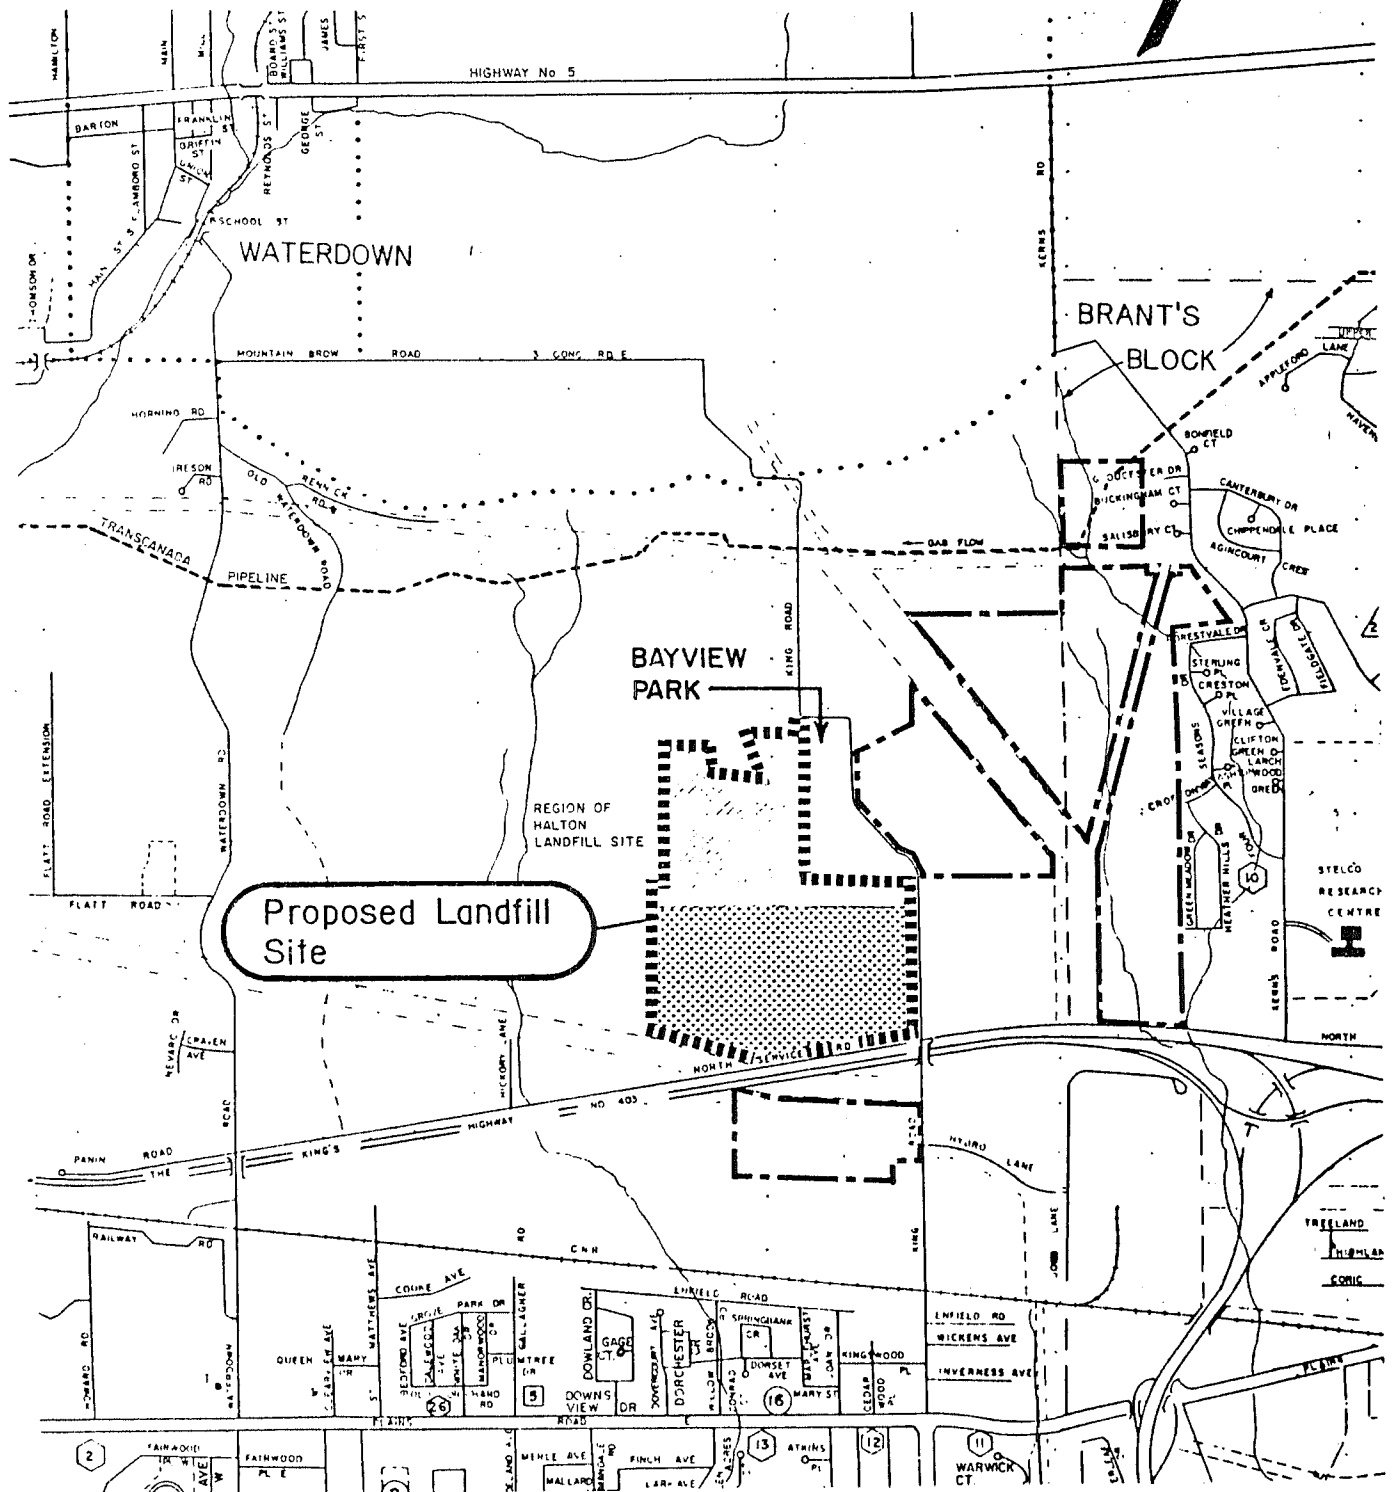

Legend

- LIMITS OF NATIONAL SEWER PIPE SITE
- AREA OF PROPOSED LANDFILL
- OTHER NATIONAL SEWER PIPE HOLDINGS IN AREA
- GENERAL COMPLEMENTARY USE AREA DESIGNATION
- SPECIAL COMPLEMENTARY USE AREA DESIGNATION

Burlington
Planning Department

OVER