



APPLICATION FOR A CERTIFICATE OF APPROVAL
FOR A WASTE DISPOSAL SITE (LANDFILL)

IMPORTANT NOTE:

If this application is for notification of changes in use, operations, or ownership, specify the MOE number on your certificate _____ and fill in only the data on this form which are being revised.

1. Applicant:

Municipal () Provincial () Other (x) Private

Name: National Sewer Pipe Limited

Address: 2700 Lakeshore Road West (P.O. Box 1800) Postal Code: L6J 5C7

City/Prov.: Mississauga, Ontario (Oakville, Ont.) Telephone: 822-7900

If Applicant not Municipal or Provincial complete the following:

() Proprietorship

Name, if different than applicant: _____

() Corporation: President's Name: _____

Ryland J. New

() Partnership - Name all partners: _____

(i) _____

(ii) _____

2. Land Owner: (if not applicant)

Name: _____

Address: _____

3. Lessee (if applicable)

Name: _____

Address: _____

4. Site Operator

Name: National Sewer Pipe Limited Title: Owner

Address: 2700 Lakeshore Road West, Mississauga, Ontario

5. Site Location:

City (x)

Town () Name: Burlington

Village ()

Township ()

Other Regional Municipality of Halton

Former Township of
Concession: East Flamborough

Lot No: _____

Part of Lot: 2 & 3 Con. 1, 3 Con.

Street Address: North Service

Road _____

Include a copy of the plan of survey of any lands on which the site is to be located.
(Property Description attached)

6. Site Characteristics and Waste Category

- a. Present land use Licensed Extractive Shale Quarry
- b. Present Official Plan designation of site Parkway Belt West Plan - Special & General Complimentary Use Area
- c. Present zoning category 'Development Zone' - Subject to Ontario Regulation 482/73
- d. Present land use of all adjoining properties to be provided on location map. (See Map 4 Existing Land Use - May 198
- e. Rate at which site can receive waste per day. "Design Report"

Domestic 355 ☒ Tonnes
☐ Cu. Meters

Commercial 235 ☒ Tonnes
☐ Cu. Meters

Includes both Commercial & Non-Hazardous

If any of the following waste categories are intended to be received at the site, Solid attached a description of each, including their source to the Application. Industrial

Liquid Industrial N/A ☐ Tonnes ☐ Cu. Metres ☐ Litres Non Hazardous Solid Industrial above ☒ Tonnes ☐ Cu. Metres ☐ Litres

Hazardous N/A ☐ Tonnes ☐ Cu. Meters ☐ Litres

Other ☐ Tonnes ☐ Cu. Meters ☐ Litres

Inert wastes will be accepted at the site.

f. Number of days/year the site is open 310

g. Population served 247,300 (Regional Municipality of Halton)

h. Names of all municipalities/major industries intended to be served by the site

1) Burlington

4) Milton

2) Oakville

5) Any industry disposing of non-hazardous solid industrial waste

3) Halton Hills

i. Total area of site 70.23 hectares or 173.5 acres

j. Total area to be filled 20.61 hectares or 50.9 acres

k. Estimated capacity of the site 1,574,000 tonnes or 2,650,000 cu. meters*
(1,735,000 tons) (3,470,000 cu. yards):
(Rate per day and EST Capacity must be in the same measurement)

7. For enlargement and/or change of site only

a. Life Expectancy 7 years

b. Additional Area Applied for N/A (hectares)

c. New Total Area of Site N/A (hectares)

d. Name's of New Municipalities potentially served (1) N/A

(2)

(4)

(3)

(5)

* 1 cu. meter = 1.35 cu. yd.

8. Control System

- a. Monitoring for - Gas ☒ Yes ☐ No - Ground Water ☒ Yes ☐ No - Surface Water ☒ Yes ☐ No
- b. Control system for - Gas ☐ Yes ☒ No - Gas utilization ☐ Yes ☒ No - Leachate ☒ Yes ☐ No


9. List all Supporting Documents Submitted with this Application.

- Proctor & Redfern Limited 1) Design Report (including 1 roll of drawings) -
2) Environmental Appraisal Report -
3) ~~National Sewer Pipe Property Description~~ -
Morrison & Beatty Ltd. 1) Phase I Hydrogeologic Investigation July 1979
2) Phase II Hydrogeologic Investigation June, 1980
3) Phase III Hydrogeologic Investigation November 1981

10. Signature

Applicant Name (Printed) Ryland J. New

Title President - National Sewer Pipe Ltd.

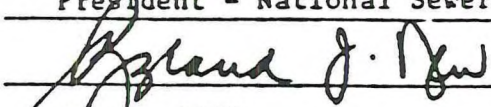(Signature) 

Date 13 April, 1982

SEAL OF COMPANY
(if applicable)


APPLICATION BY NATIONAL SEWER
PIPE LIMITED

FOR AMENDMENT TO THE LAND USE REGULATIONS
MADE UNDER THE PARKWAY BELT PLANNING AND
DEVELOPMENT ACT

Date: FEBRUARY 12, 1982

Scale : 1: 7500

File: 31-200

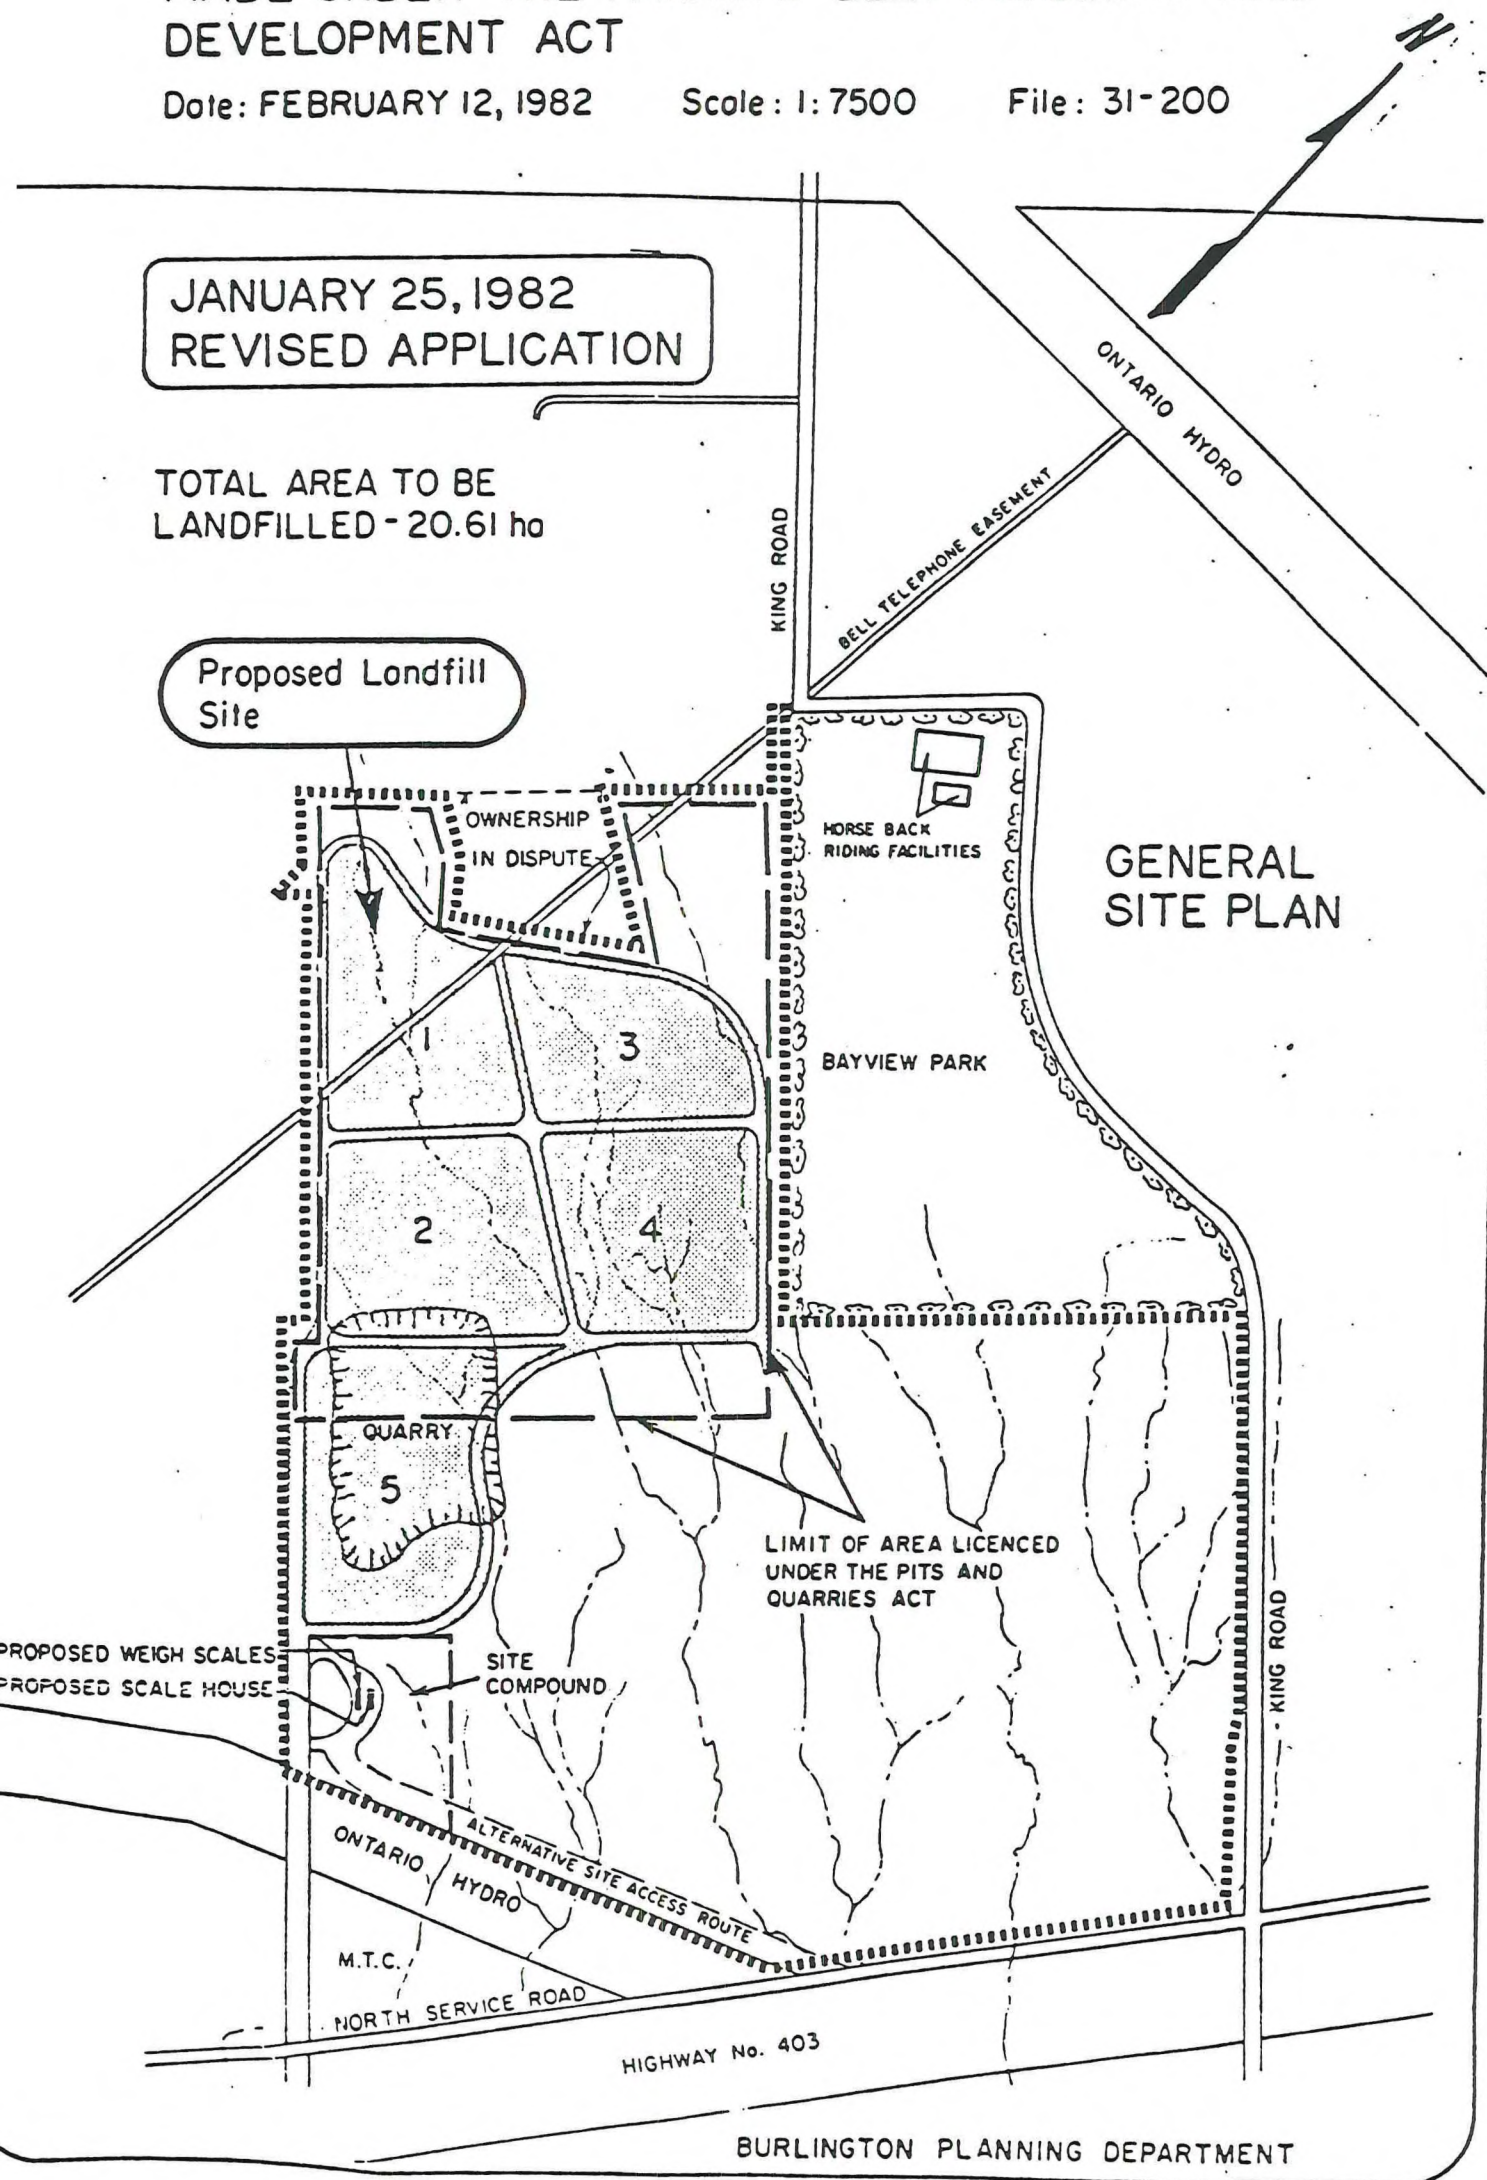

Sketch No. 2

APPLICATION BY NATIONAL SEWER PIPE LIMITED

FOR AMENDMENT TO THE LAND USE REGULATIONS
MADE UNDER THE PARKWAY BELT PLANNING AND
DEVELOPMENT ACT

DATE: July 14, 1981

SCALE: 1:7,500

FILE: 31-200

ONTARIO HYDRO

JULY 3, 1981 SUBMISSION

TOTAL AREA TO BE
LANDFILLED - 28.56 ha

Proposed Landfill
Site

HORSE BACK
RIDING FACILITIES

SITE PLAN

BAYVIEW PARK

REGION OF HALTON
LANDFILL SITE

QUARRY

PROPOSED WEIGH SCALES
PROPOSED SCALE HOUSE

SITE COMPOUND

ALTERNATIVE SITE ACCESS ROUTE
ONTARIO HYDRO

M.T.C.

NORTH SERVICE ROAD

HIGHWAY No. 403