





1983 SITUATION

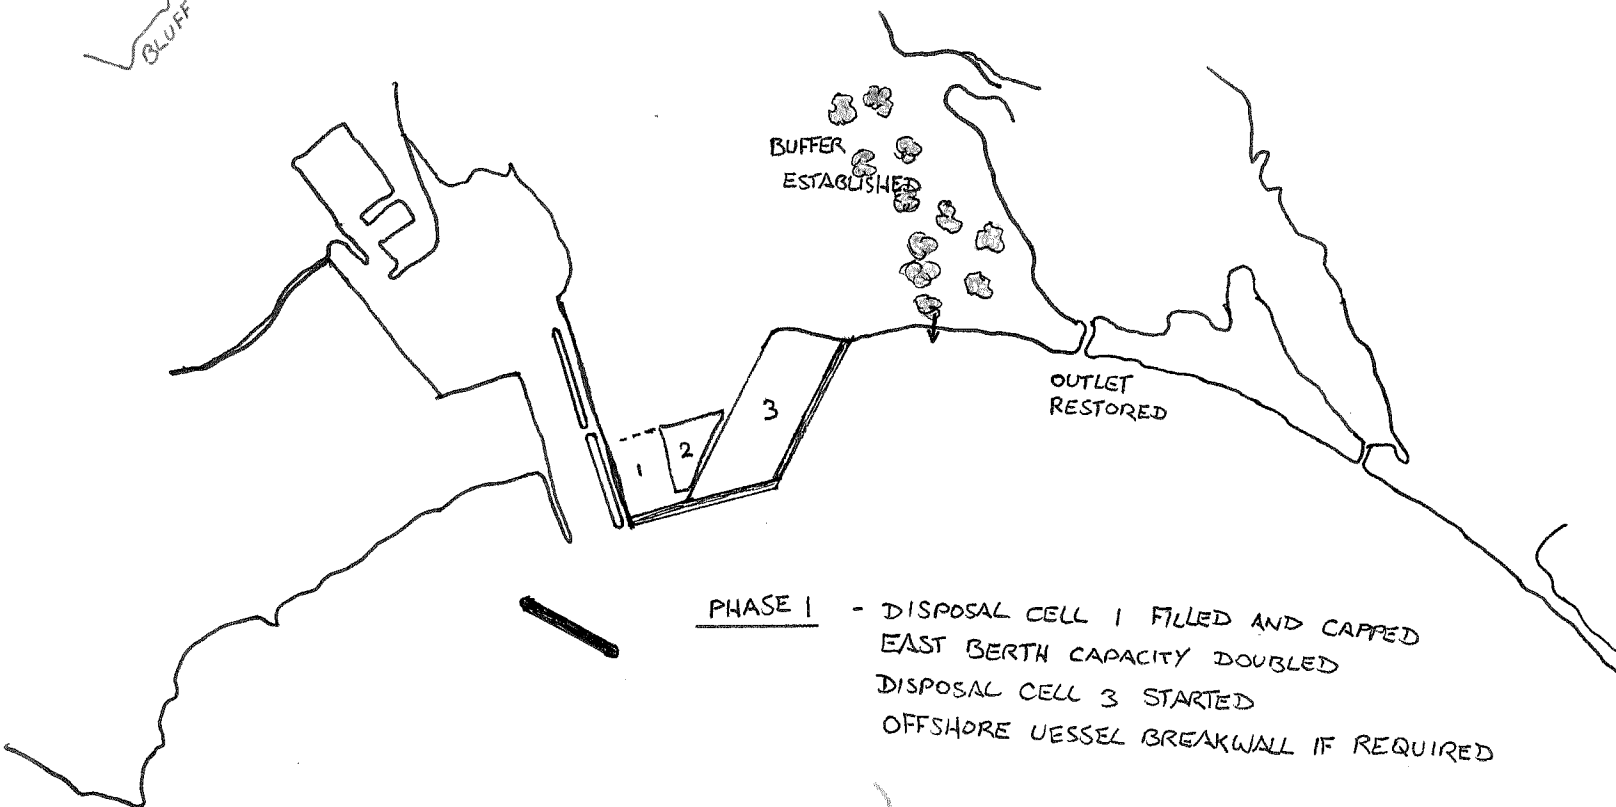

PHASE I - DISPOSAL CELL 1 FILLED AND CAPPED
 EAST BERTH CAPACITY DOUBLED
 DISPOSAL CELL 3 STARTED
 OFFSHORE VESSEL BREAKWALL IF REQUIRED

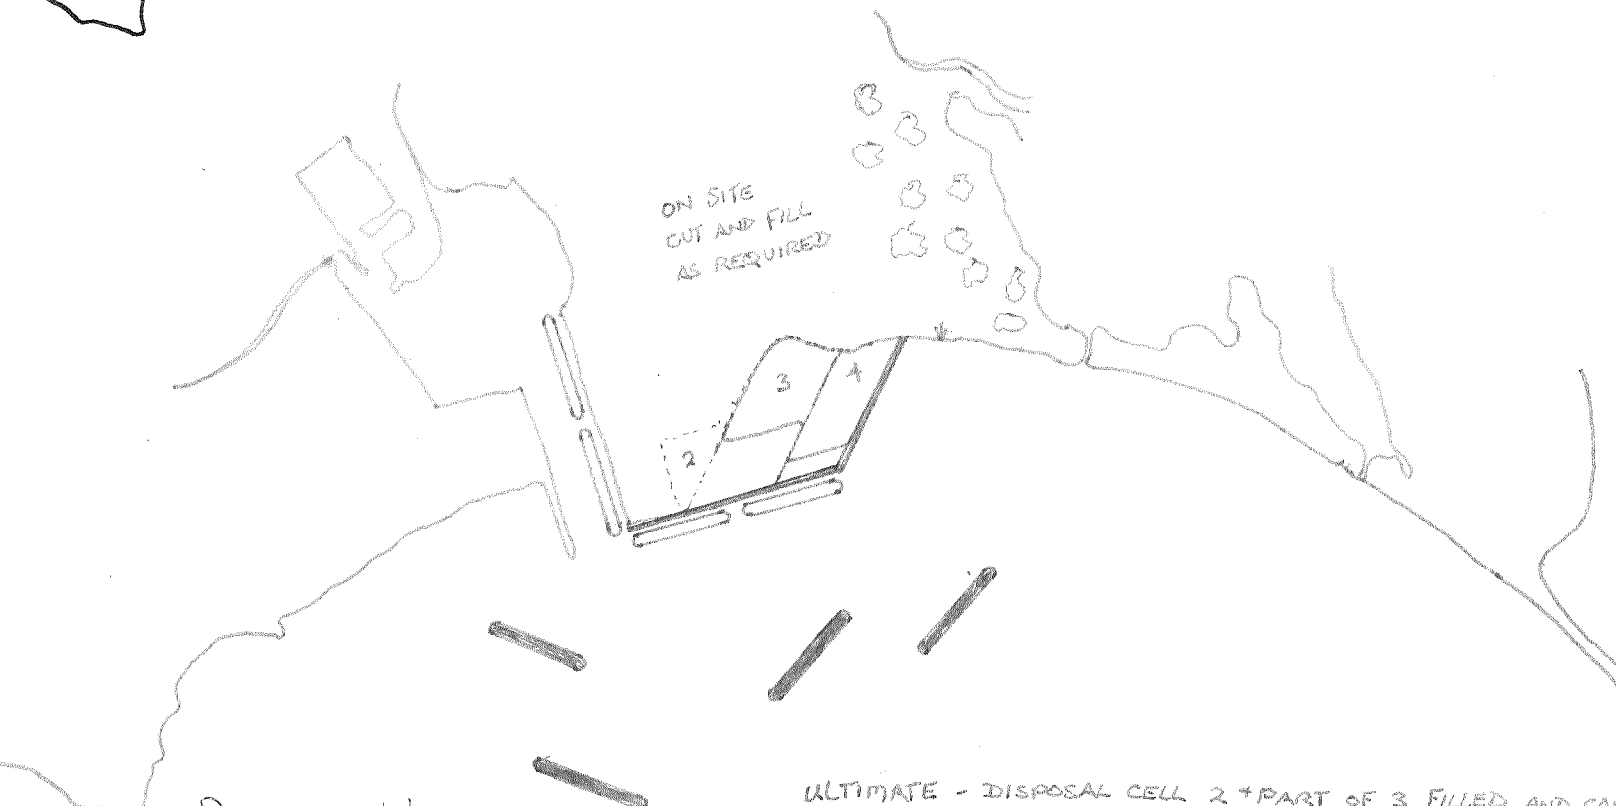

ULTIMATE - DISPOSAL CELL 2 + PART OF 3 FILLED AND CAPPED
 BERTH CAPACITY QUADRUPLED
 DISPOSAL CELL 4 STARTED
 OFFSHORE VESSEL BREAKWALLS TO REDUCE WAVES BUT MAINTAIN WATER QUALITY

Prepared by
 W.D. Wilkins and Assoc.
 Scientific and Engineering Investigations
 in the Aquatic Environment
 41 Palmerston Sq. Toronto